


Last saved by: ZHENG_XINYUN\2023-05-03 | Last Plotted: 2023-05-03
 Filename: \\NA.AECOM\NET\COM\FILES\MEAD\UB\IN\EDBL2\LEGACY\IEDBL2\FP00\DATA\DCS\PROJECTS\BP6667534_SUMMERHILL\FIELDSTOWNS\ID1900_CAD_GIS\910_CAD\CULMULLIN\PLANNING\FOLDER60667534-ACM-DWG-500_LANDSCAPE\BP6667534-ACM-DWG-500_LANDSCAPE\BP6667534-ACM-DWG-500_LANDSCAPE.dwg
 Approved MD | Checked MD | Drawn by: DMW@gnr.CZ

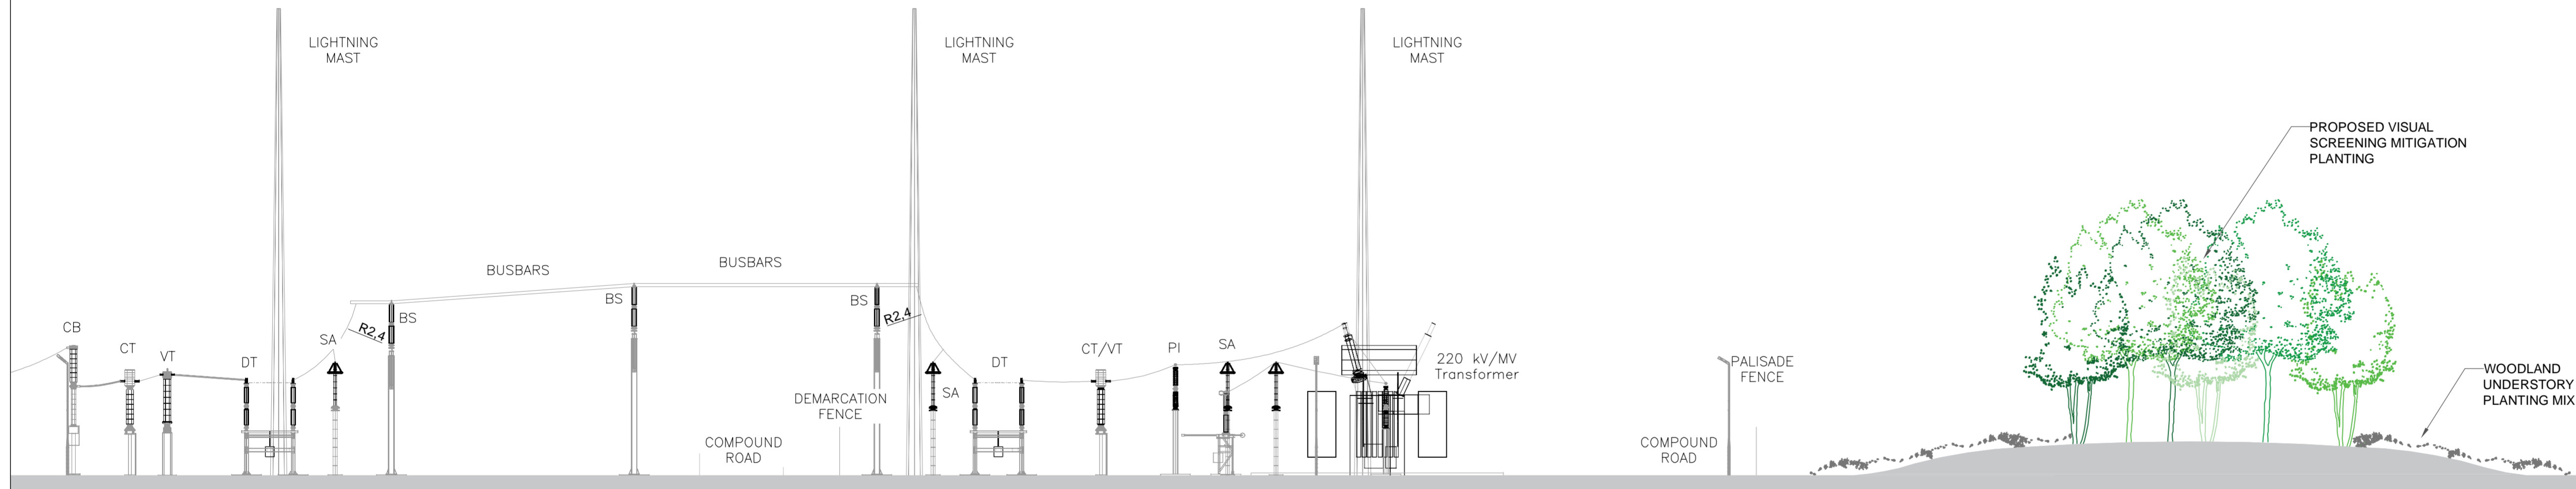

SECTION 1-1
SCALE 1:200



PROJECT
CULMULLIN 220 kV
SUBSTATION

CLIENT
ENERGIA SOLAR
HOLDINGS LTD.



CONSULTANT
AECOM
Adelphi Plaza
Georges Street Upper
Dun Laoghaire
County Dublin
Ireland
T +353 (0)1 2383100
www.aecom.com

LEGEND

NOTES

- DRAWINGS ARE FOR PLANNING ONLY AND SHOULD NOT BE USED FOR DETAILED DESIGN. EQUIPMENT DIMENSIONS MAY CHANGE ONCE EXACT SPECIFICATIONS ARE DETERMINED.
- THE SUBSTATION IS BASED ON THE LATEST EIR GRID STANDARD (XDN-LAY-ELV-STND-F-001-R02 ASOF 13/02/2020).
- SUBSTATION COMPOUND COORDINATES ARE 53°29'33.16"N, 6°38'33.31"W.

ISSUE/REVISION

I/R	DATE	DESCRIPTION
P1	20/06/2023	FOR PLANNING
P0	03/05/2023	FIRST ISSUE FOR PLANNING

STATUS

FOR PLANNING

PROJECT NUMBER 60657534 **SCALE** 1:500 @ A1

SHEET TITLE
CULMULLIN 220 kV SUBSTATION
LANDSCAPE SECTION PLAN

SHEET NUMBER 60657534-ACM-DWG-CM-529 **REV** P1

ORDNANCE SURVEY IRELAND LICENCE No. CYAL50217544
©ORDNANCE SURVEY IRELAND / GOVERNMENT OF IRELAND

This drawing has been prepared for the use of AECOM's client. It may not be used, modified, reproduced or relied upon by third parties, except as required by law. AECOM accepts no responsibility, and denies any liability whatsoever, to any party that uses or relies on this drawing without AECOM's express written consent. Do not scale this document. All measurements must be obtained from the stated dimensions.