

NOTES

1. DRAWINGS ARE FOR PLANNING ONLY AND SHOULD NOT BE USED FOR DETAILED DESIGN. EQUIPMENT DIMENSIONS MAY CHANGE ONCE EXACT SPECIFICATIONS ARE DETERMINED.
2. THIS DRAWING IS TO BE READ IN CONJUNCTION WITH RELEVANT DRAWINGS, SPECIFICATIONS AND REPORTS.
3. DIMENSIONS ARE IN MILLIMETERS UNLESS NOTED OTHERWISE.
4. THIS DRAWING IS NOT TO BE SCALED.

ISSUE/REVISION

I/R	DATE	DESCRIPTION
P1	20/06/2023	FOR PLANNING
P0	09/11/2022	FIRST ISSUE FOR PLANNING

STATUS

**FOR PLANNING**

PROJECT NUMBER SCALE


60657534 1 : 100 @A1

SHEET TITLE



CULMULLIN 220 kV SUBSTATION  
 220 kV LINE CABLE INTERFACE MAST  
 TYPICAL DETAILS

SHEET NUMBER REV

60657534-ACM-DWG-516 P1

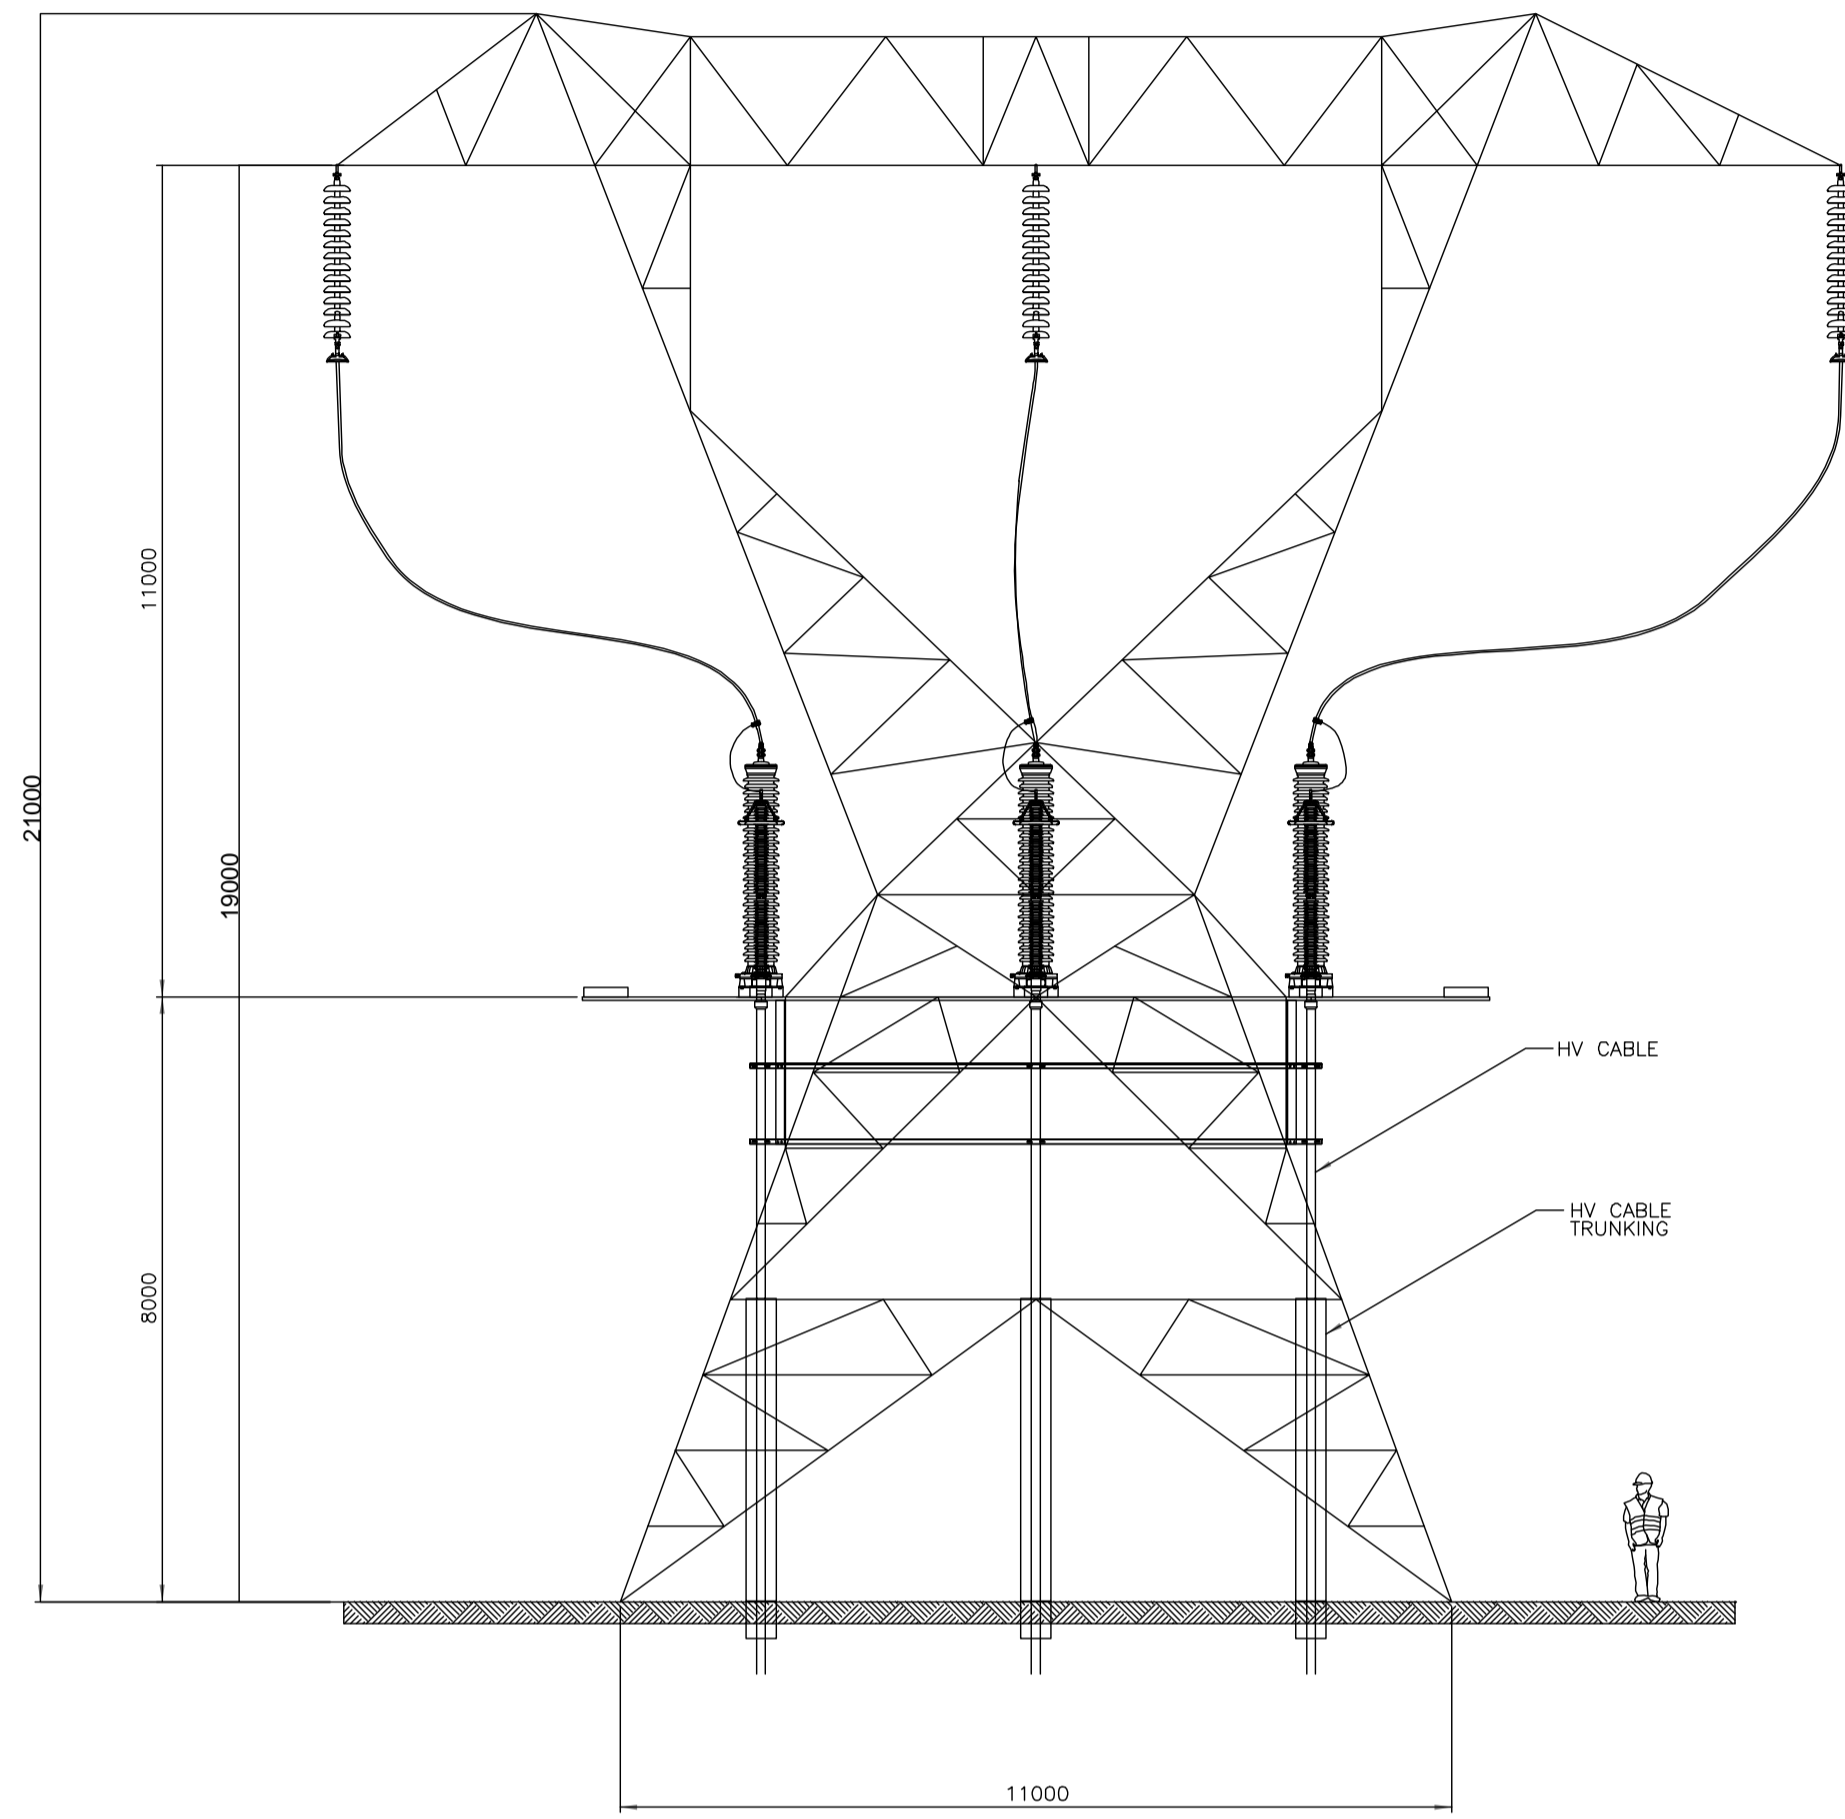

**FRONT VIEW**  
 Scale : 1:100

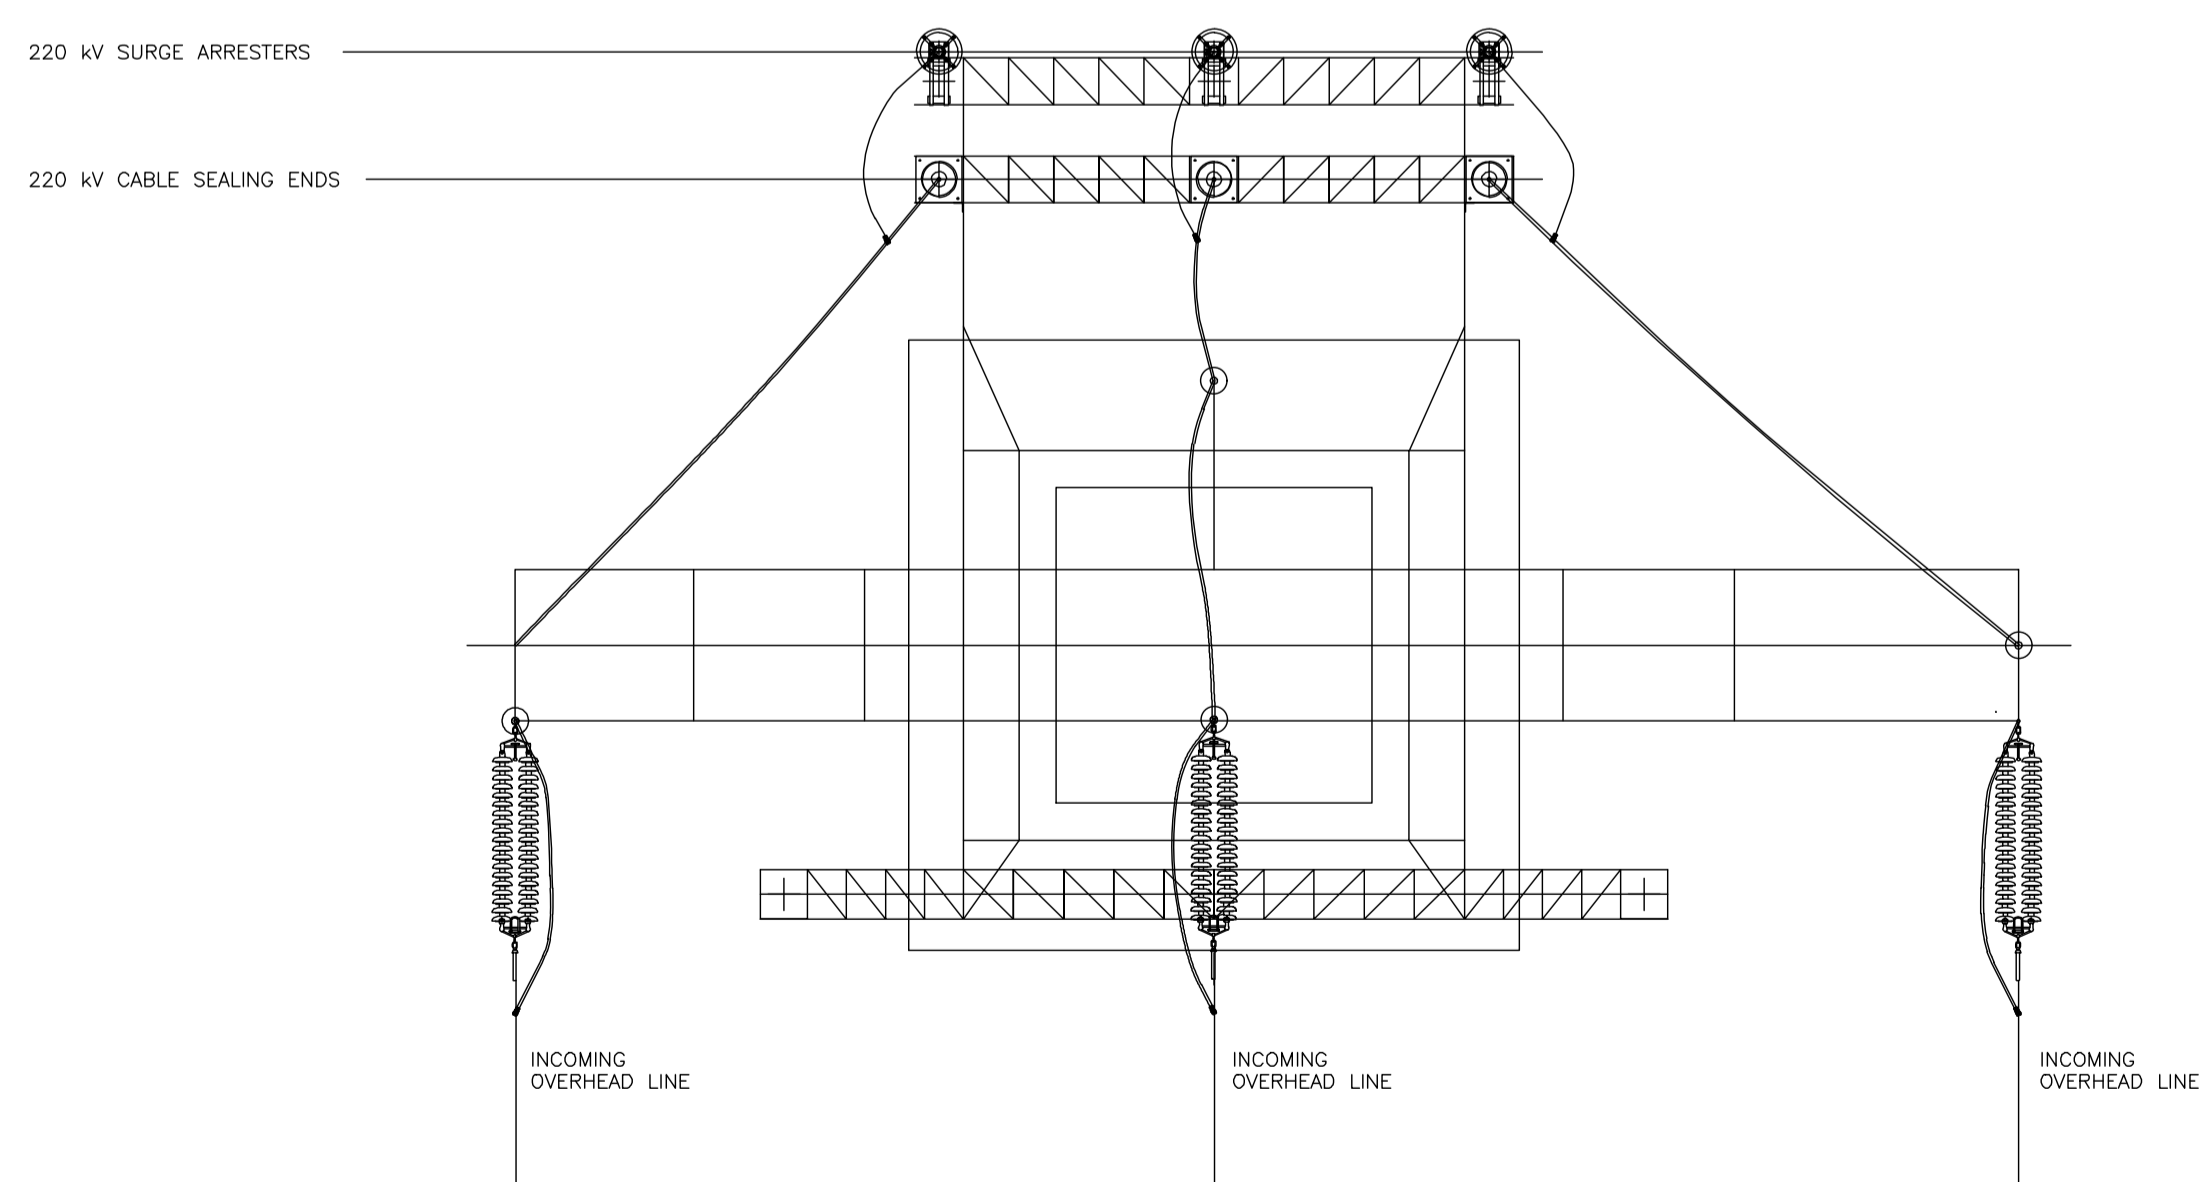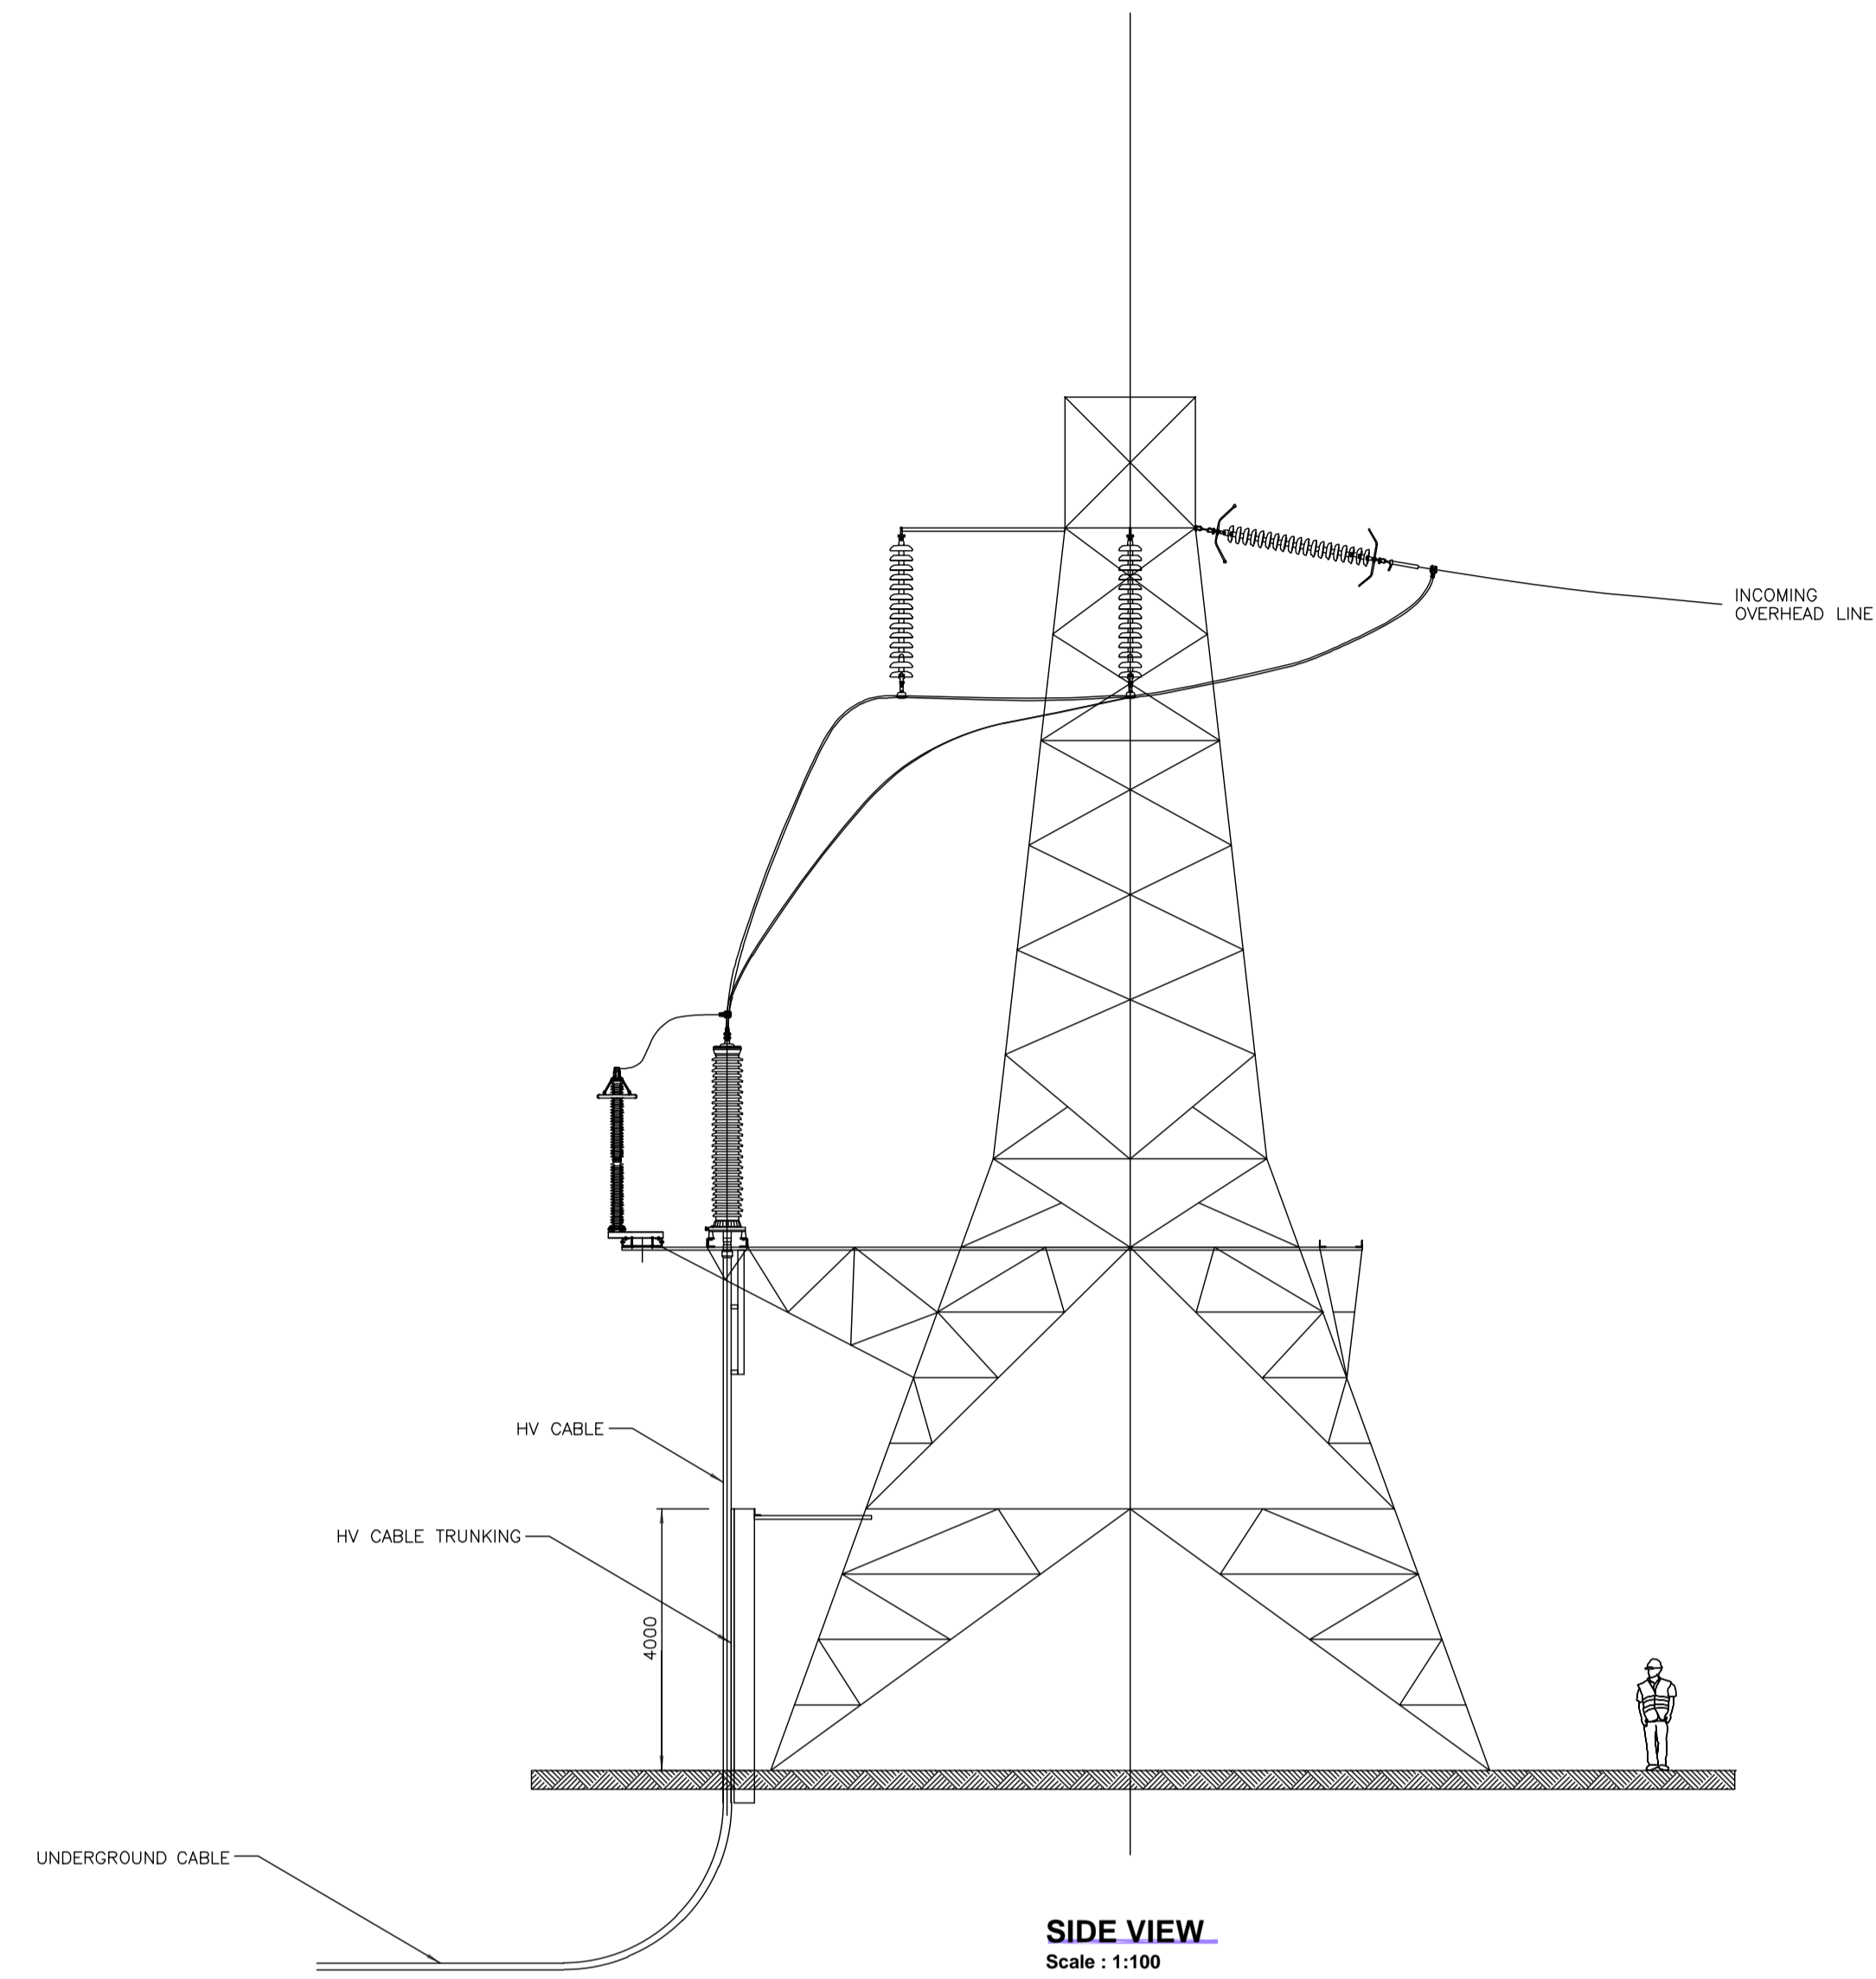

**PLAN VIEW**  
 Scale : 1:100

This drawing has been prepared for the use of AECOM's client. It may not be used, modified, reproduced or relied upon by third parties, except as agreed by AECOM or as required by law. AECOM accepts no responsibility, and denies any liability, whatsoever, to any party that uses or relies on this drawing without AECOM's express written consent. Do not scale this document. All measurements must be obtained from the stated dimensions.