


Printed on \_\_\_\_% Post-Consumer
Recycled Content Paper

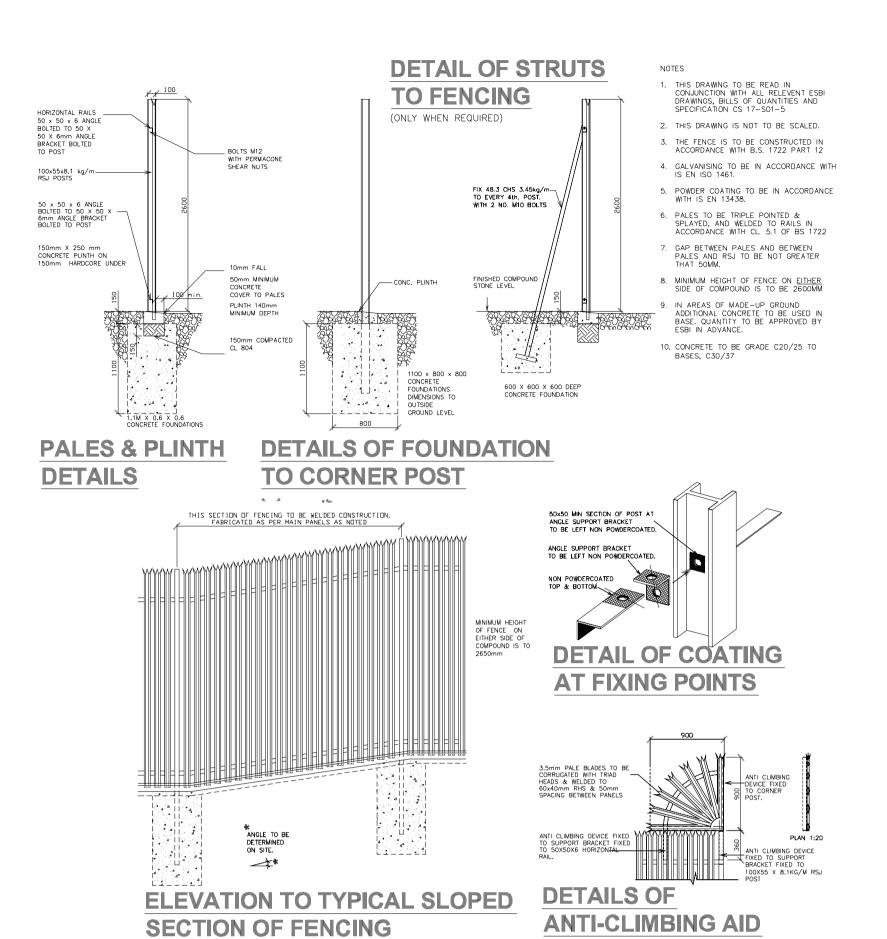


(WHERE APPLICABLE)

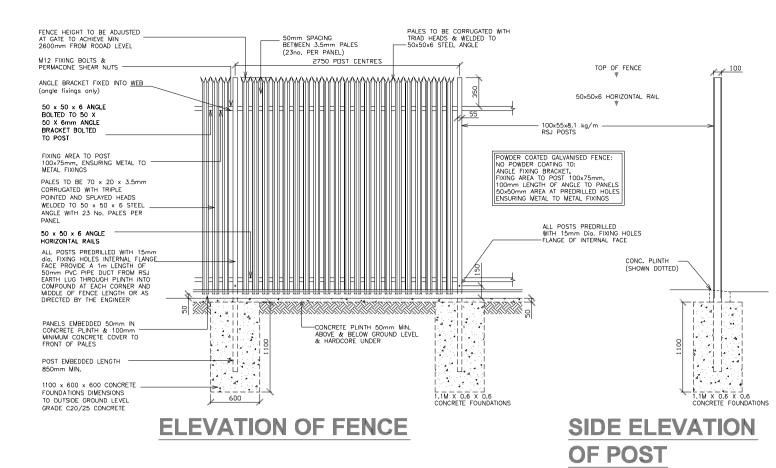

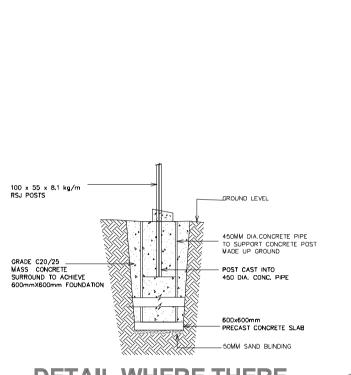



**DETAIL WHERE THERE** IS MADE-UP GROUND

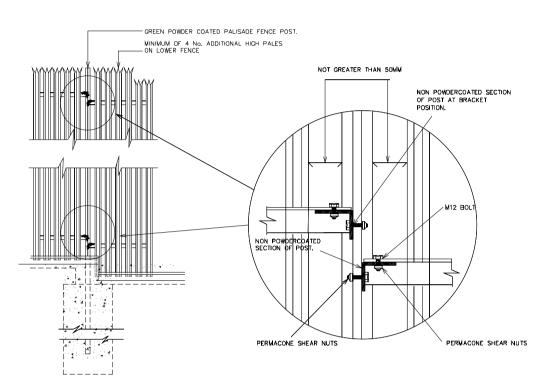

STEP(S) IN PALISADE FENCE (WHERE APPLICABLE)

DEPTH OF STEP TO BE AGREED ON SITE, BUT NOT GREATER THAN 200mm NOTE: — ADDITIONAL HIGH PALES ON LOWER FENCE.

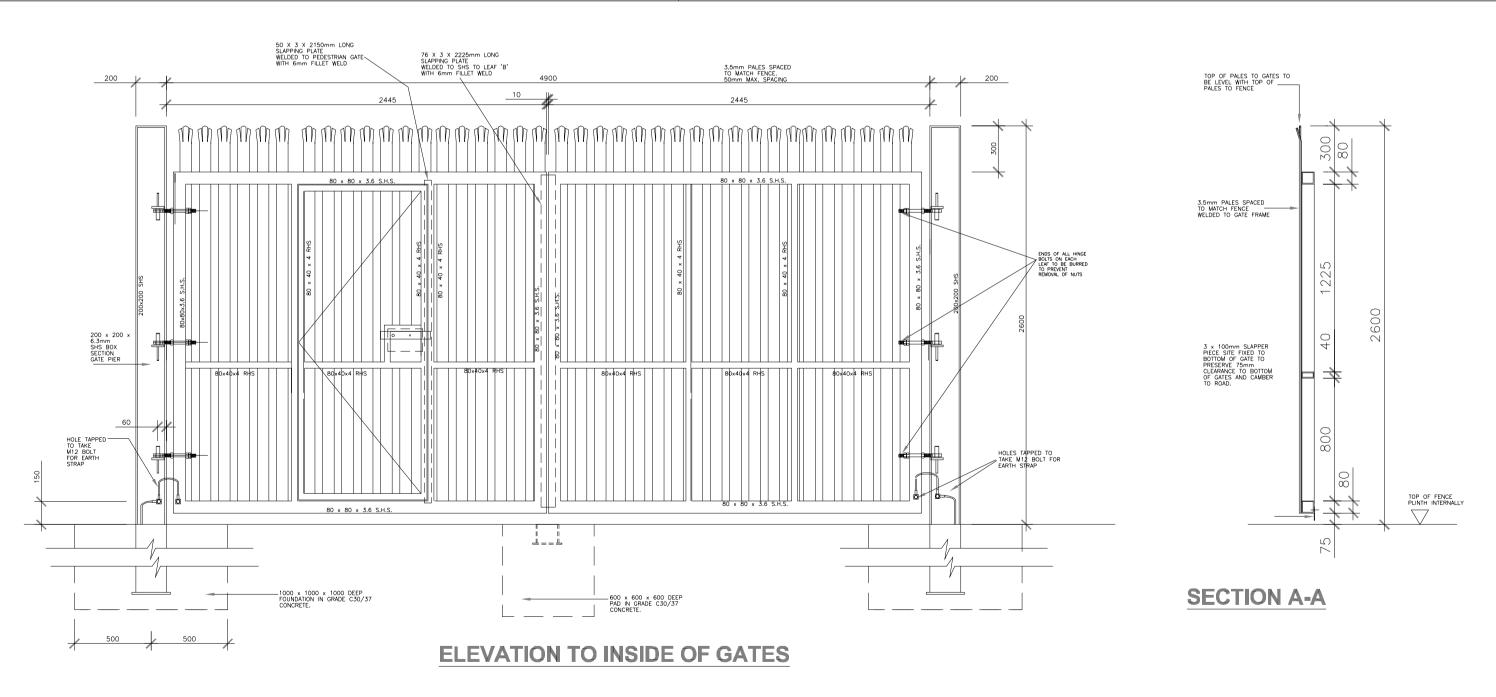

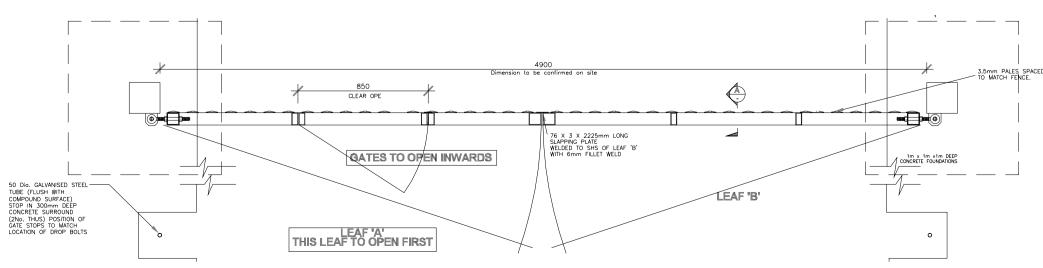

**PLAN ON GATES** 

AECOM

CULMULLIN 220 kV SUBSTATION

CLIENT

**ENERGIA SOLAR** HOLDINGS LTD.



## CONSULTANT

**AECOM** Adelphi Plaza Georges Street Upper Dun Laoghaire County Dublin T +353 (0)1 2383100 www.aecom.com

**LEGEND** 

**NOTES** 

DRAWINGS ARE INDICATIVE ONLY AND SHOULD NOT BE USED AS DETAILED FOR DESIGN;

ISSUE/REVISION		
P1	20/06/2023	FOR PLANNING
P0	27.05.2022	FIRST ISSUE FOR PLANNING
I/R	DATE	DESCRIPTION

**STATUS** 

FOR PLANNING

PROJECT NUMBER 60657534

SHEET TITLE

CULMULLIN 220 kV SUBSTATION TYPICAL SUBSTATION FENCE DETAILS

SCALE

NTS

SHEET NUMBER

60657534-ACM-DWG-512