


Last saved by: BERNICE CAHILL (2023-05-03) Last Plotted: 2023-06-21
 Filename: L:\DUBLIN\HEDBL2\LEGACY\IEDBL2\PROJECTS\B60657534_SUMMERHILL\FIELDSTOWNS\0900_CAD_GIS\910_CAD\CULMULLIN\PLANNING\FOLDER\60657534-ACM-DWG-500_LANDSCAPE.DWG
 PM Initials - Designer CZ
 Checked MD
 Approved MD

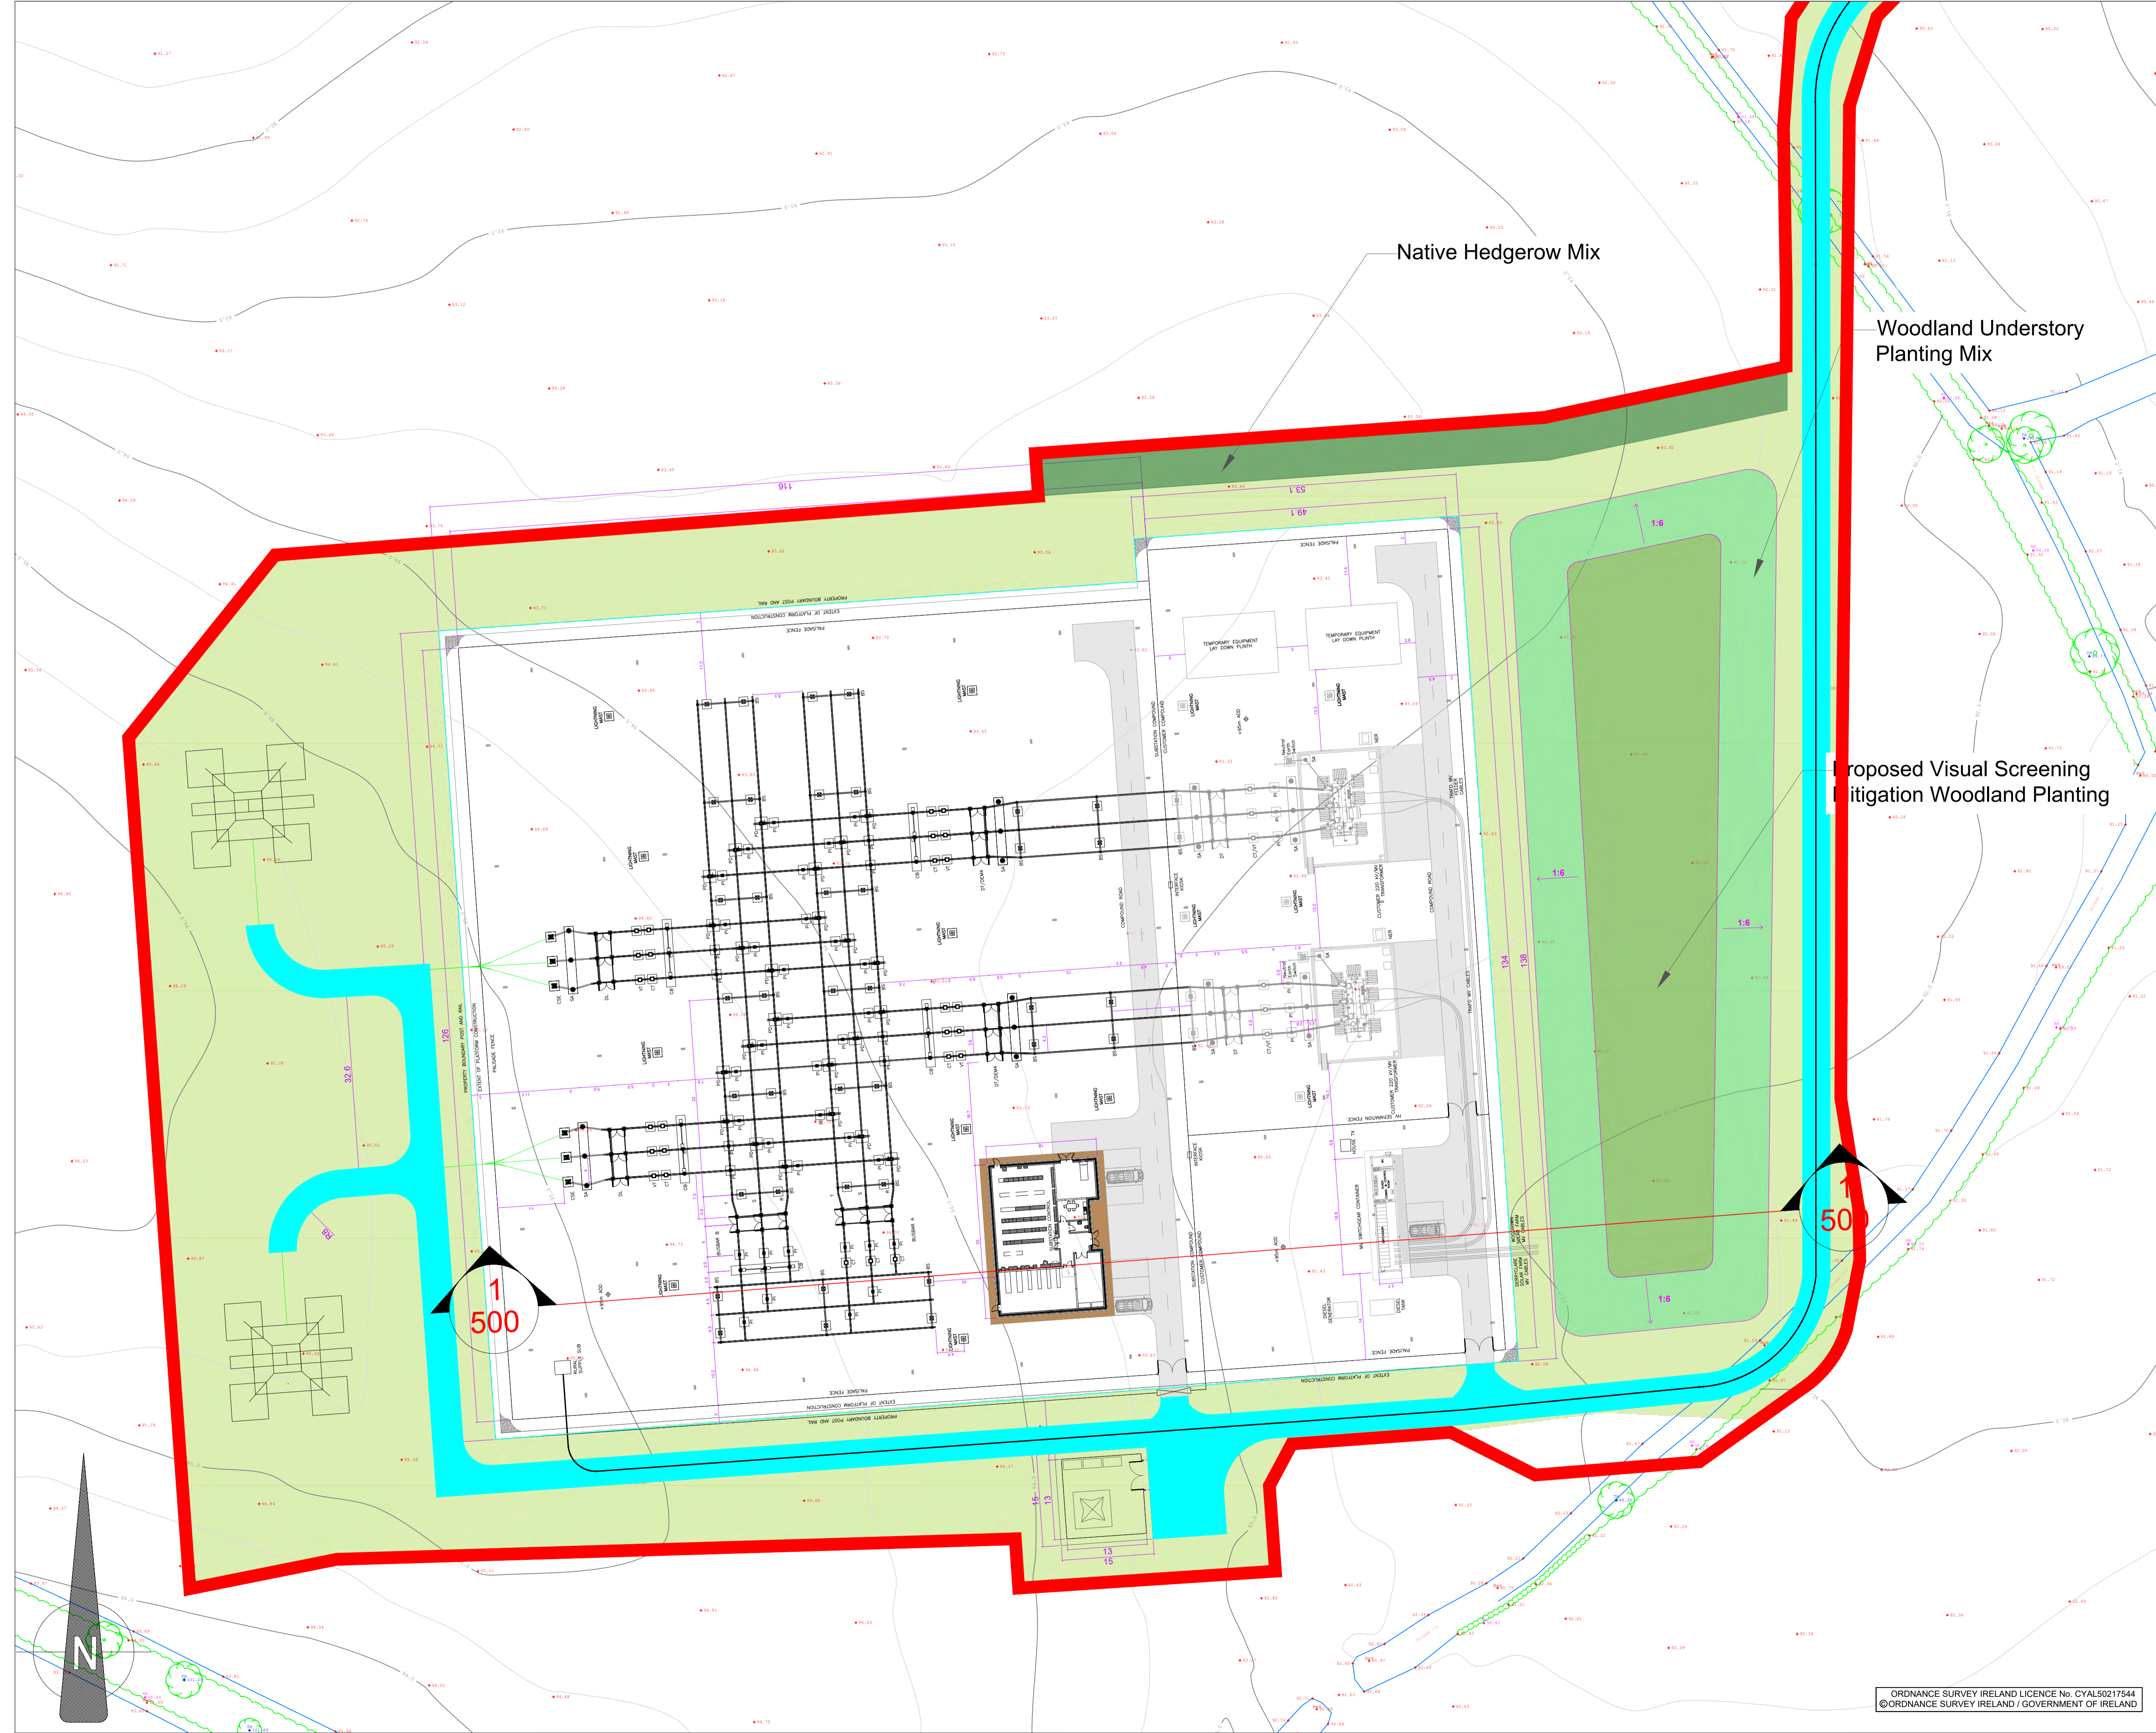

AECOM

PROJECT
CULMULLIN 220 kV SUBSTATION

CLIENT
ENERGIA SOLAR HOLDINGS LTD.



CONSULTANT
 AECOM
 Adelphi Plaza
 Georges Street Upper
 Dun Laoghaire
 County Dublin
 Ireland
 T +353 (0)1 2383100
 www.aecom.com

- LEGEND**
- SITE BOUNDARY
 - PROPOSED BERM / BUND
 - PROPOSED ACCESS ROAD
 - PROPOSED VISUAL SCREENING MITIGATION PLANTING
 - PROPOSED NATIVE HEDGEROW PLANTING
 - PROPOSED WOODLAND UNDERSTORY PLANTING MIX
 - NATIVE MEADOW PLANT MIX

- NOTES**
- DRAWINGS ARE INDICATIVE ONLY AND SHOULD NOT BE USED FOR DETAILED DESIGN, EQUIPMENT DIMENSIONS MAY CHANGE ONCE EXACT SPECIFICATIONS ARE DETERMINED;
 - THE EIRGRID SUBSTATION IS BASED ON THE LATEST EIRGRID STANDARD (XDN-LAY-ELV-STND-F-001-R02 AS OF 13/02/2020);
 - SUBSTATION COMPOUND COORDINATES ARE 53°29'33.16"N, 6°38'33.31"W;
 - THIS DRAWING IS NOT TO BE SCALED, ALL DIMENSIONS ARE IN METERS.

ISSUE/REVISION		
NO.	DATE	DESCRIPTION
P1	20/06/2023	FOR PLANNING
P0	02/05/2023	FIRST ISSUE FOR PLANNING
I/R	DATE	DESCRIPTION

STATUS
FOR PLANNING

PROJECT NUMBER 60657534 **SCALE** 1:500 @ A1

SHEET TITLE
 CULMULLIN 220 kV SUBSTATION
 VISUAL MITIGATION AND BIODIVERSITY
 ENHANCEMENT PLAN

SHEET NUMBER 60657534-ACM-DWG-CM-528 **REV** P1

ORDNANCE SURVEY IRELAND LICENCE No. CYAL50217544
 ©ORDNANCE SURVEY IRELAND / GOVERNMENT OF IRELAND

This drawing has been prepared for the use of AECOM's client. It may not be used, modified, reproduced or relied upon by third parties, except as agreed by AECOM or as required by law. AECOM accepts no responsibility, and denies any liability, whatsoever, to any party that uses or relies on this drawing without AECOM's express written consent. Do not scale this document. All measurements must be obtained from the stated dimensions.